


PLAN DE SITUATIE
(RELEVU)

Scara 1:50

B-dul Nicolae Titulescu nr.95-103 bl.8 sector1

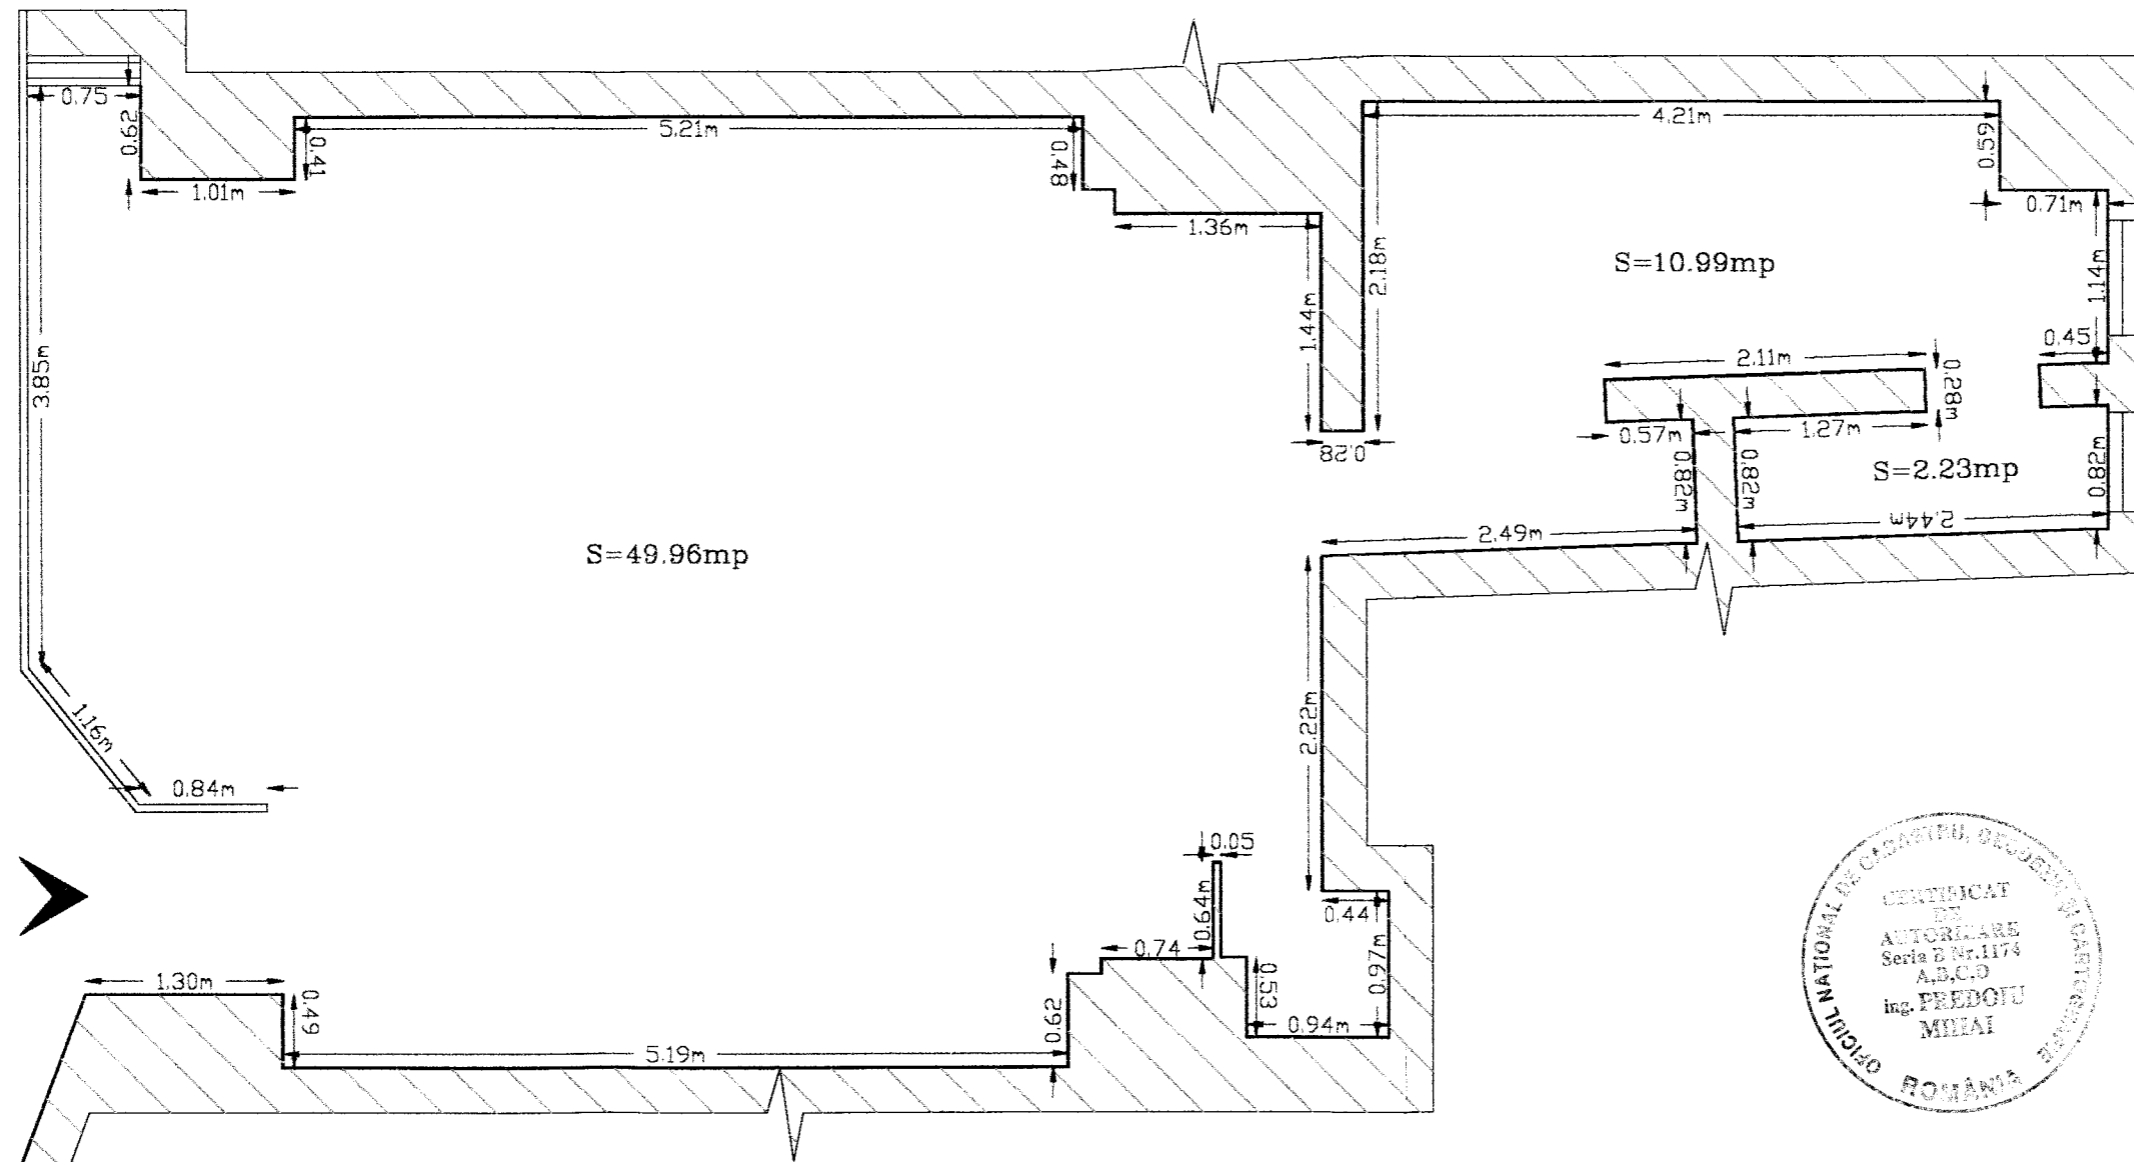

$S_{\text{tota}} = 63.18\text{mp}$

<p>PROPRIETAR</p> <p>S.C. METEOR S.A. Localitate: BUCURESTI sectorul 3 Str. Franceza nr.2-4</p>	<p>ADRESA BUNULUI IMOBIL</p> <p>Judet: Localitate: BUCURESTI, sector 1 B-dul. NICOLAE TITULESCU Nr. 95-103, bl. 8 Spatiu Comercial 3</p>	<p>O.N.C.G.C.</p> <p>OFICIUL DE CADASTRU, GEODEZIE SI CARTOGRAFIE BUCURESTI</p> <p>Nr. inreg.Data</p>
<p>EXECUTANT:</p> <p>Semnatura <i>Mihai Predoiu</i> ing.MIHAI PREDOIU</p>	<p>Autorizat de ONCGC Aut. seria B nr.1174 / 06.10.1999</p>	<p>RECEPTIONAT</p> <p>Inspector</p>