


PLAN DE SITUATIE (RELEVU)

Scara 1:50

Str. Brasov, nr.28, Bloc 719, parter

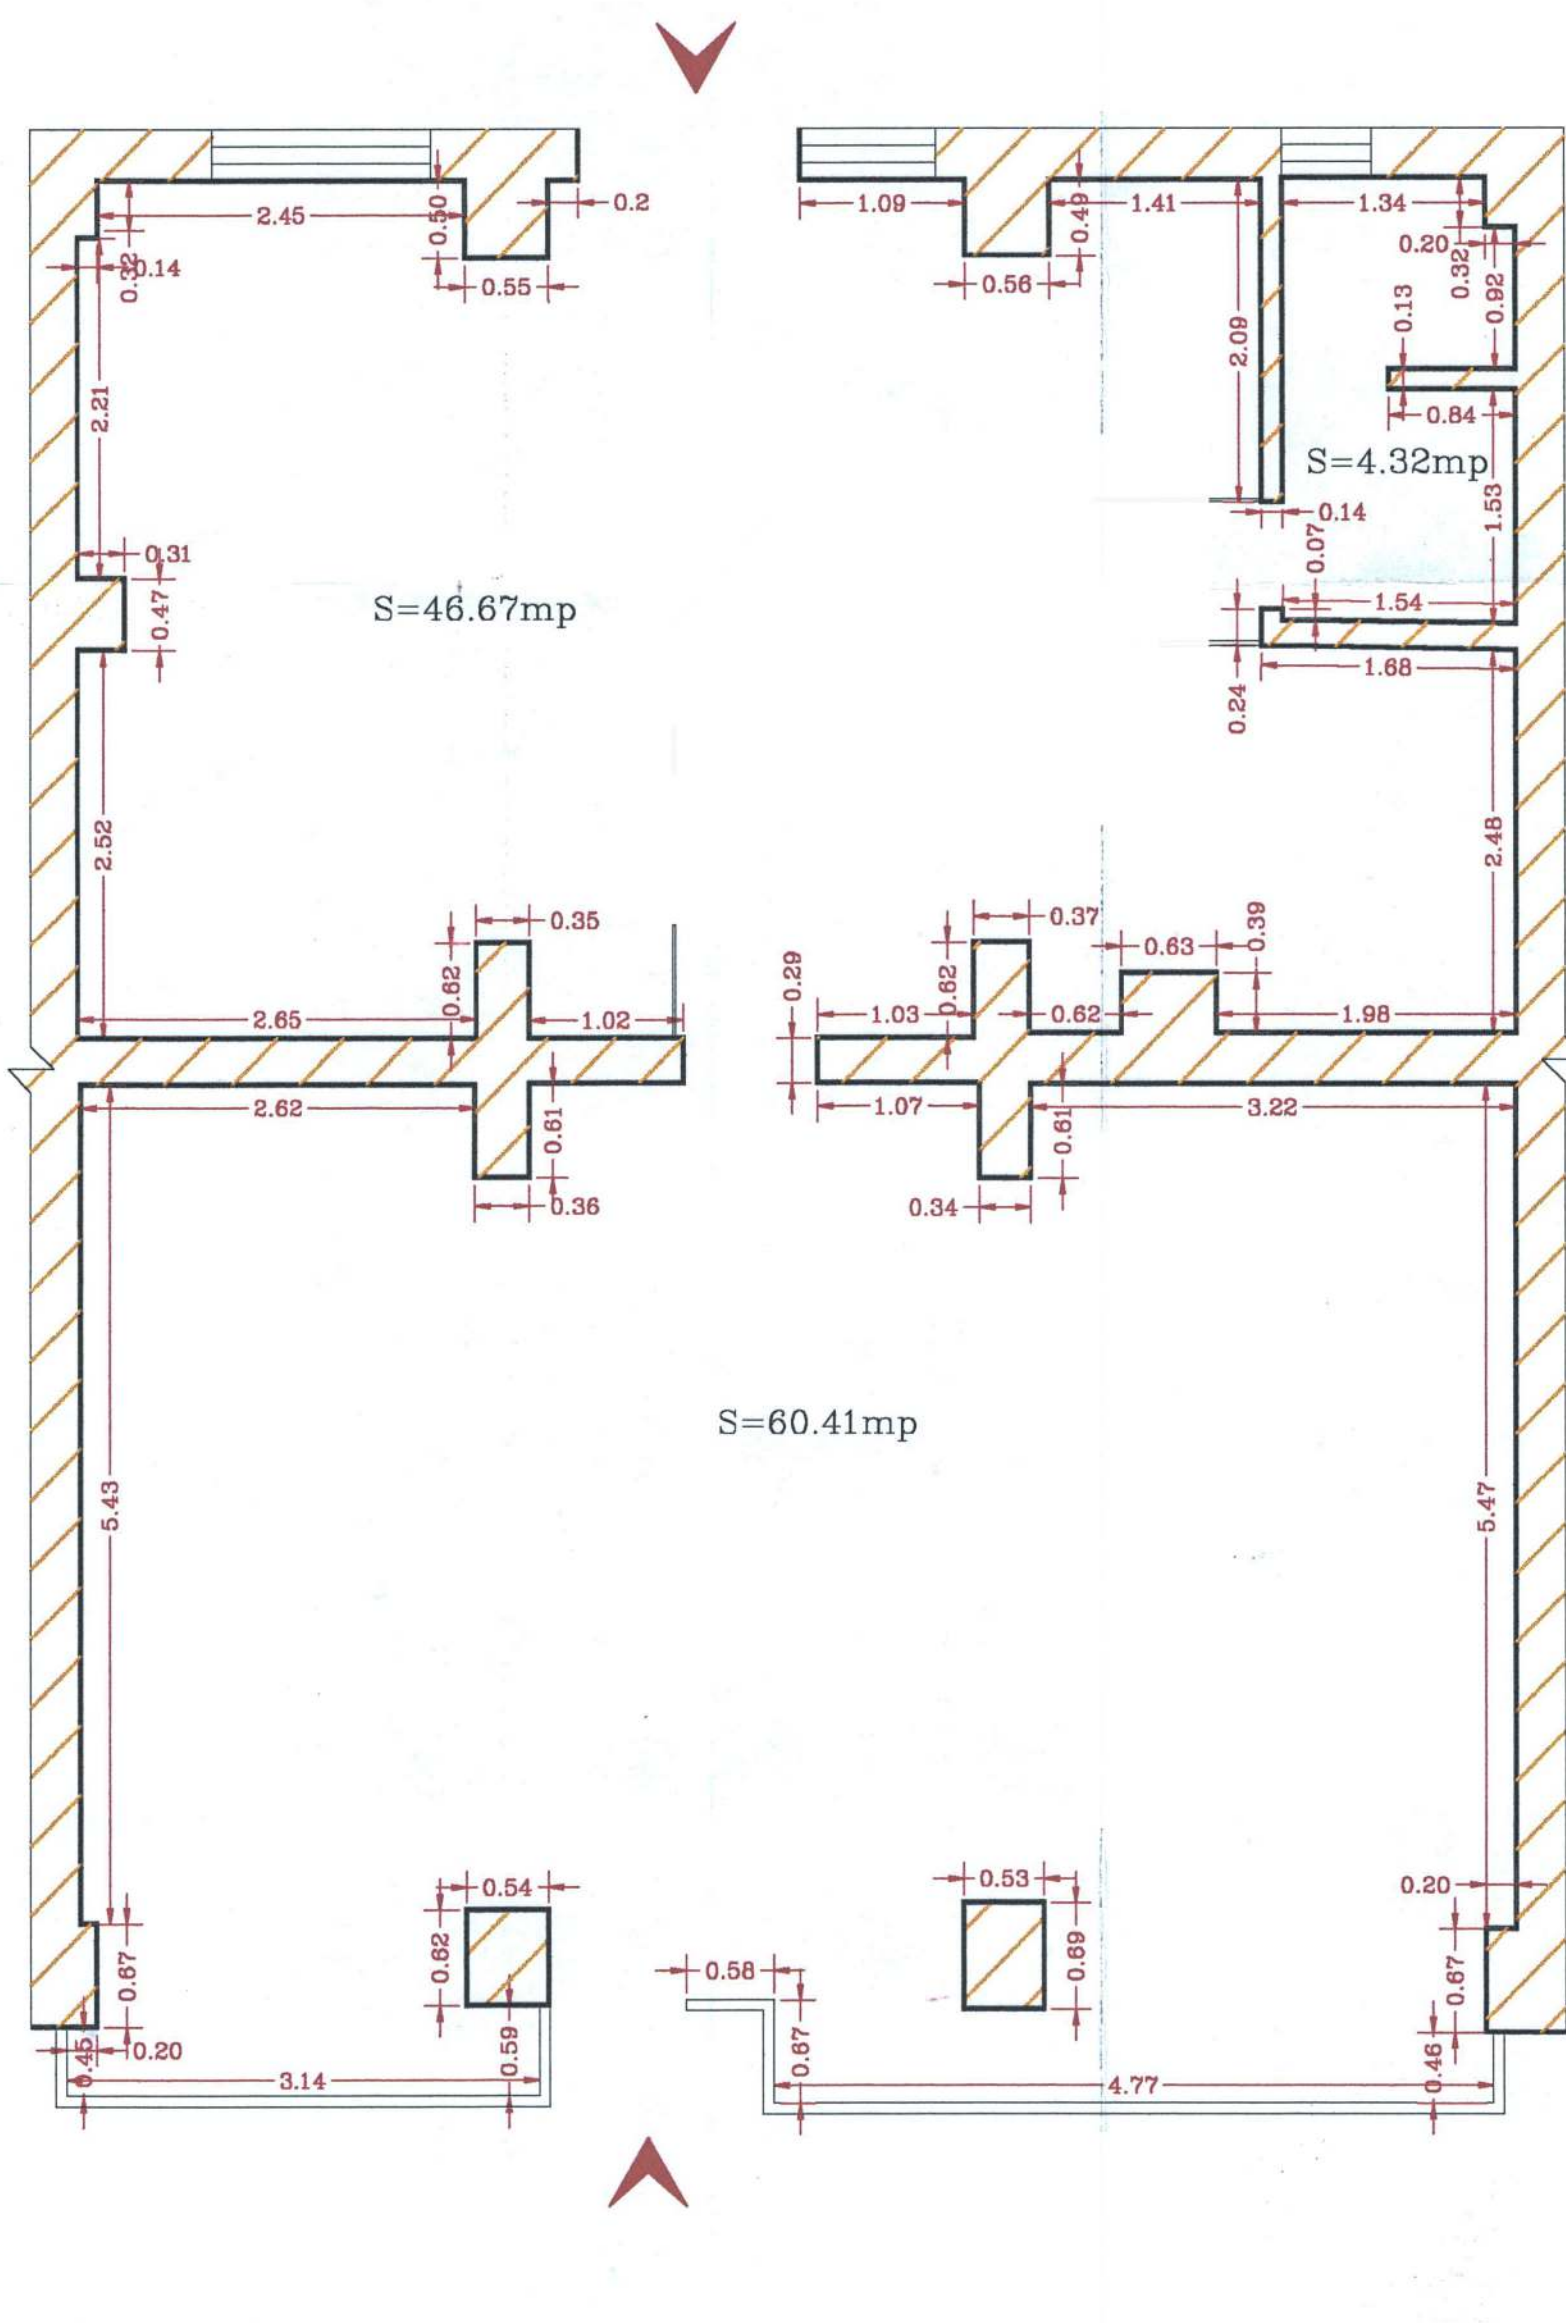

PROPRIETAR	ADRESA BUNULUI IMOBIL	O.N.C.G.C.
S.C. METEOR S.A. Localitate: BUCURESTI sectorul 3 Str. Franceza nr.2-4	Judet: Localitate: BUCURESTI sectorul 1 Str. Brasov, nr.28, Bloc 719, parter Spatiu comercial 2	OFICIUL DE CADASTRU, GEODEZIE SI CARTOGRAFIE BUCURESTI Nr. inreg.Data
EXECUTANT: Semnatura ing.MIHAI PREDOIU	Autorizat de ONCGC Aut. seria B nr.1174 / 06.10.1999	RECEPTIONAT Inspector