


RELEVU SPATIU COMERCIAL

Scara 1:200

Nr. Cadastral	Suprafata(mp)	Adresa imobilului:	
218679-C1-U38		B-dul I.C. Bratianu, nr. 39, bl. P6, et. P, ap. Sp. Com. 2	
Cartea funciara colectiva nr.	218679-C1	UAT	Sector 3, Mun. Bucuresti
Cod unitate individuala (U)	U38	CF individuala	218679-C1-U38

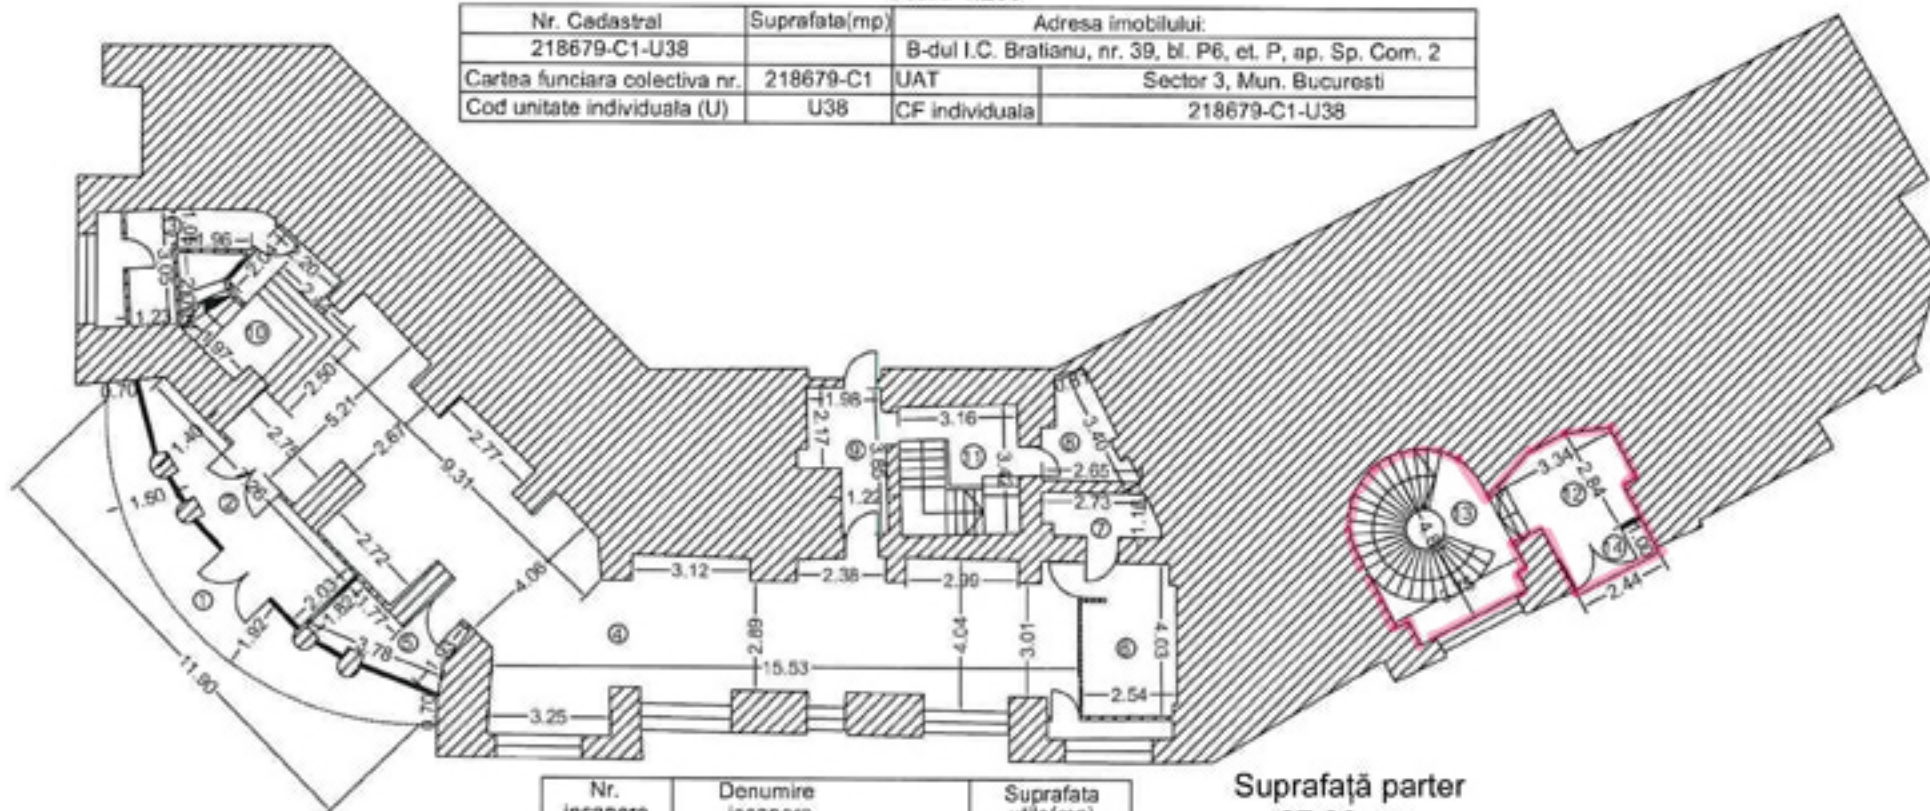

Suprafață parter
27.30 mp


Nr. incapere	Denumire incapere	Suprafata utila(mp)
2	Zona 24H	12.9
3	Spatiu depozitare	6.3
4	Front office P.F.	99.7
5	Camera A.T.M.	6.2
6	Casierie	10.0
7	Spatiu procesare	3.4
8	Grup sanitar	4.9
9	Hol acces secundar	6.7
12	Hol intrare	8.7
Suprafata utila = 158.8 mp		
1	Podest acces	18.5
10	Scara	9.5
11	Casa scarii	10.8
13	Casa scarii	16.2
14	Podest acces	2.4
Suprafata totala = 216.2 mp		
Executant: S.C. ReGe CAD S.R.L. prin ing. Talpeanu Marian		Data: 18.03.2022
Receptionat:		Data:

RELEVU SPATIU COMERCIAL

Anexa 1.37 la regulament

Scara 1:200

Nr. Cadastral	Suprafata(mp)	Adresa imobilului:	
218679-C1-U38		B-dul I.C. Bratianu, nr. 39, bl. P6, et. 1, ap. Sp. Com. 2	
Cartea funciara colectiva nr.	218679-C1	UAT	Sector 3, Mun. Bucuresti
Cod unitate individuala (U)	U38	CF individuala	218679-C1-U38

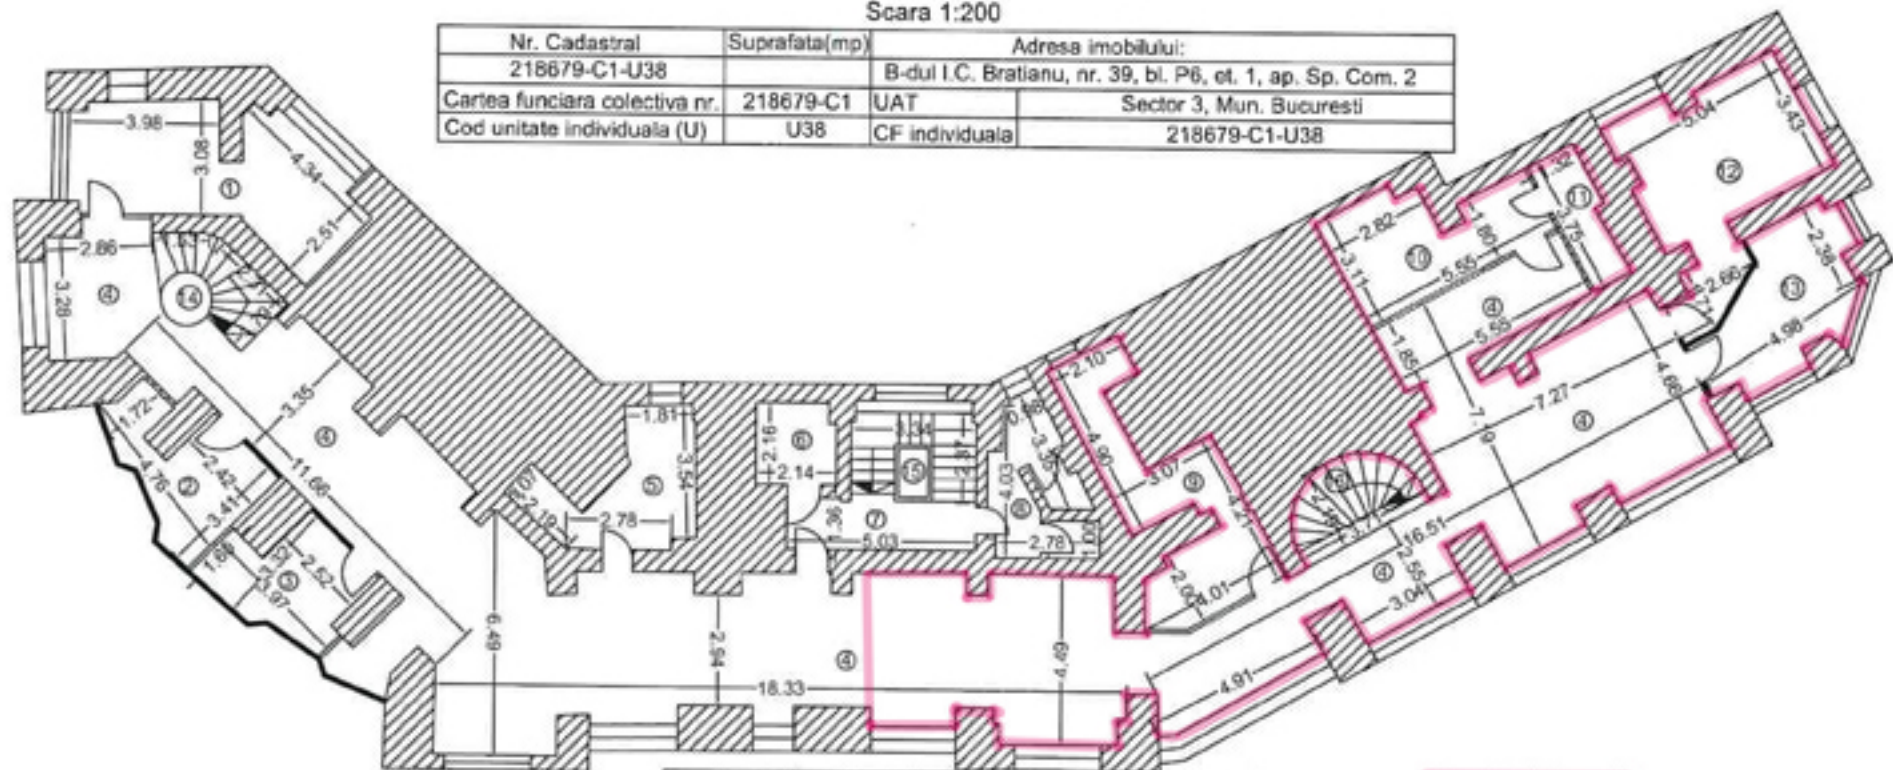

Suprafata Mezanin
168.10

92.00

Nr. incapere	Denumire incapere	Suprafata utila(mp)
1	Back office	22.5
2	Birou Meeting	10.5
3	Birou Director agentie	9.6
4	Front office P.J.	183.0
5	Birou RM IMM Micro	11.0
6	Spatiu tehnic	4.5
7	Hol	6.6
8	Grup sanitar	8.5
9	Oficiu	17.1
10	Casierie	13.1
11	Procesare	4.5
12	Birou RM Premium	21.3
13	Birou Meeting	13.4
Suprafata utila = 325,6 mp		
14	Scara	6.7
15	Casa scarii	7.9
16	Casa scarii	6.7
Suprafata totala = 346,9 mp		
Executant: S.C. ReGe CAD S.R.L. prin ing. Talpeanu Marian		Data: 18.03.2022
Receptionat:		Data: